


notes:



Signage Requirements	
S.01 Example: 	Illuminated fire exit signs Refer to fire report
S.02 Example: 	Signage to indicate accessible car park spaces, accessible entrance, services available in building, accessible routes, lifts and / or stairs, toilet / shower facilities

REFER TO ACCESSIBILITY REPORT

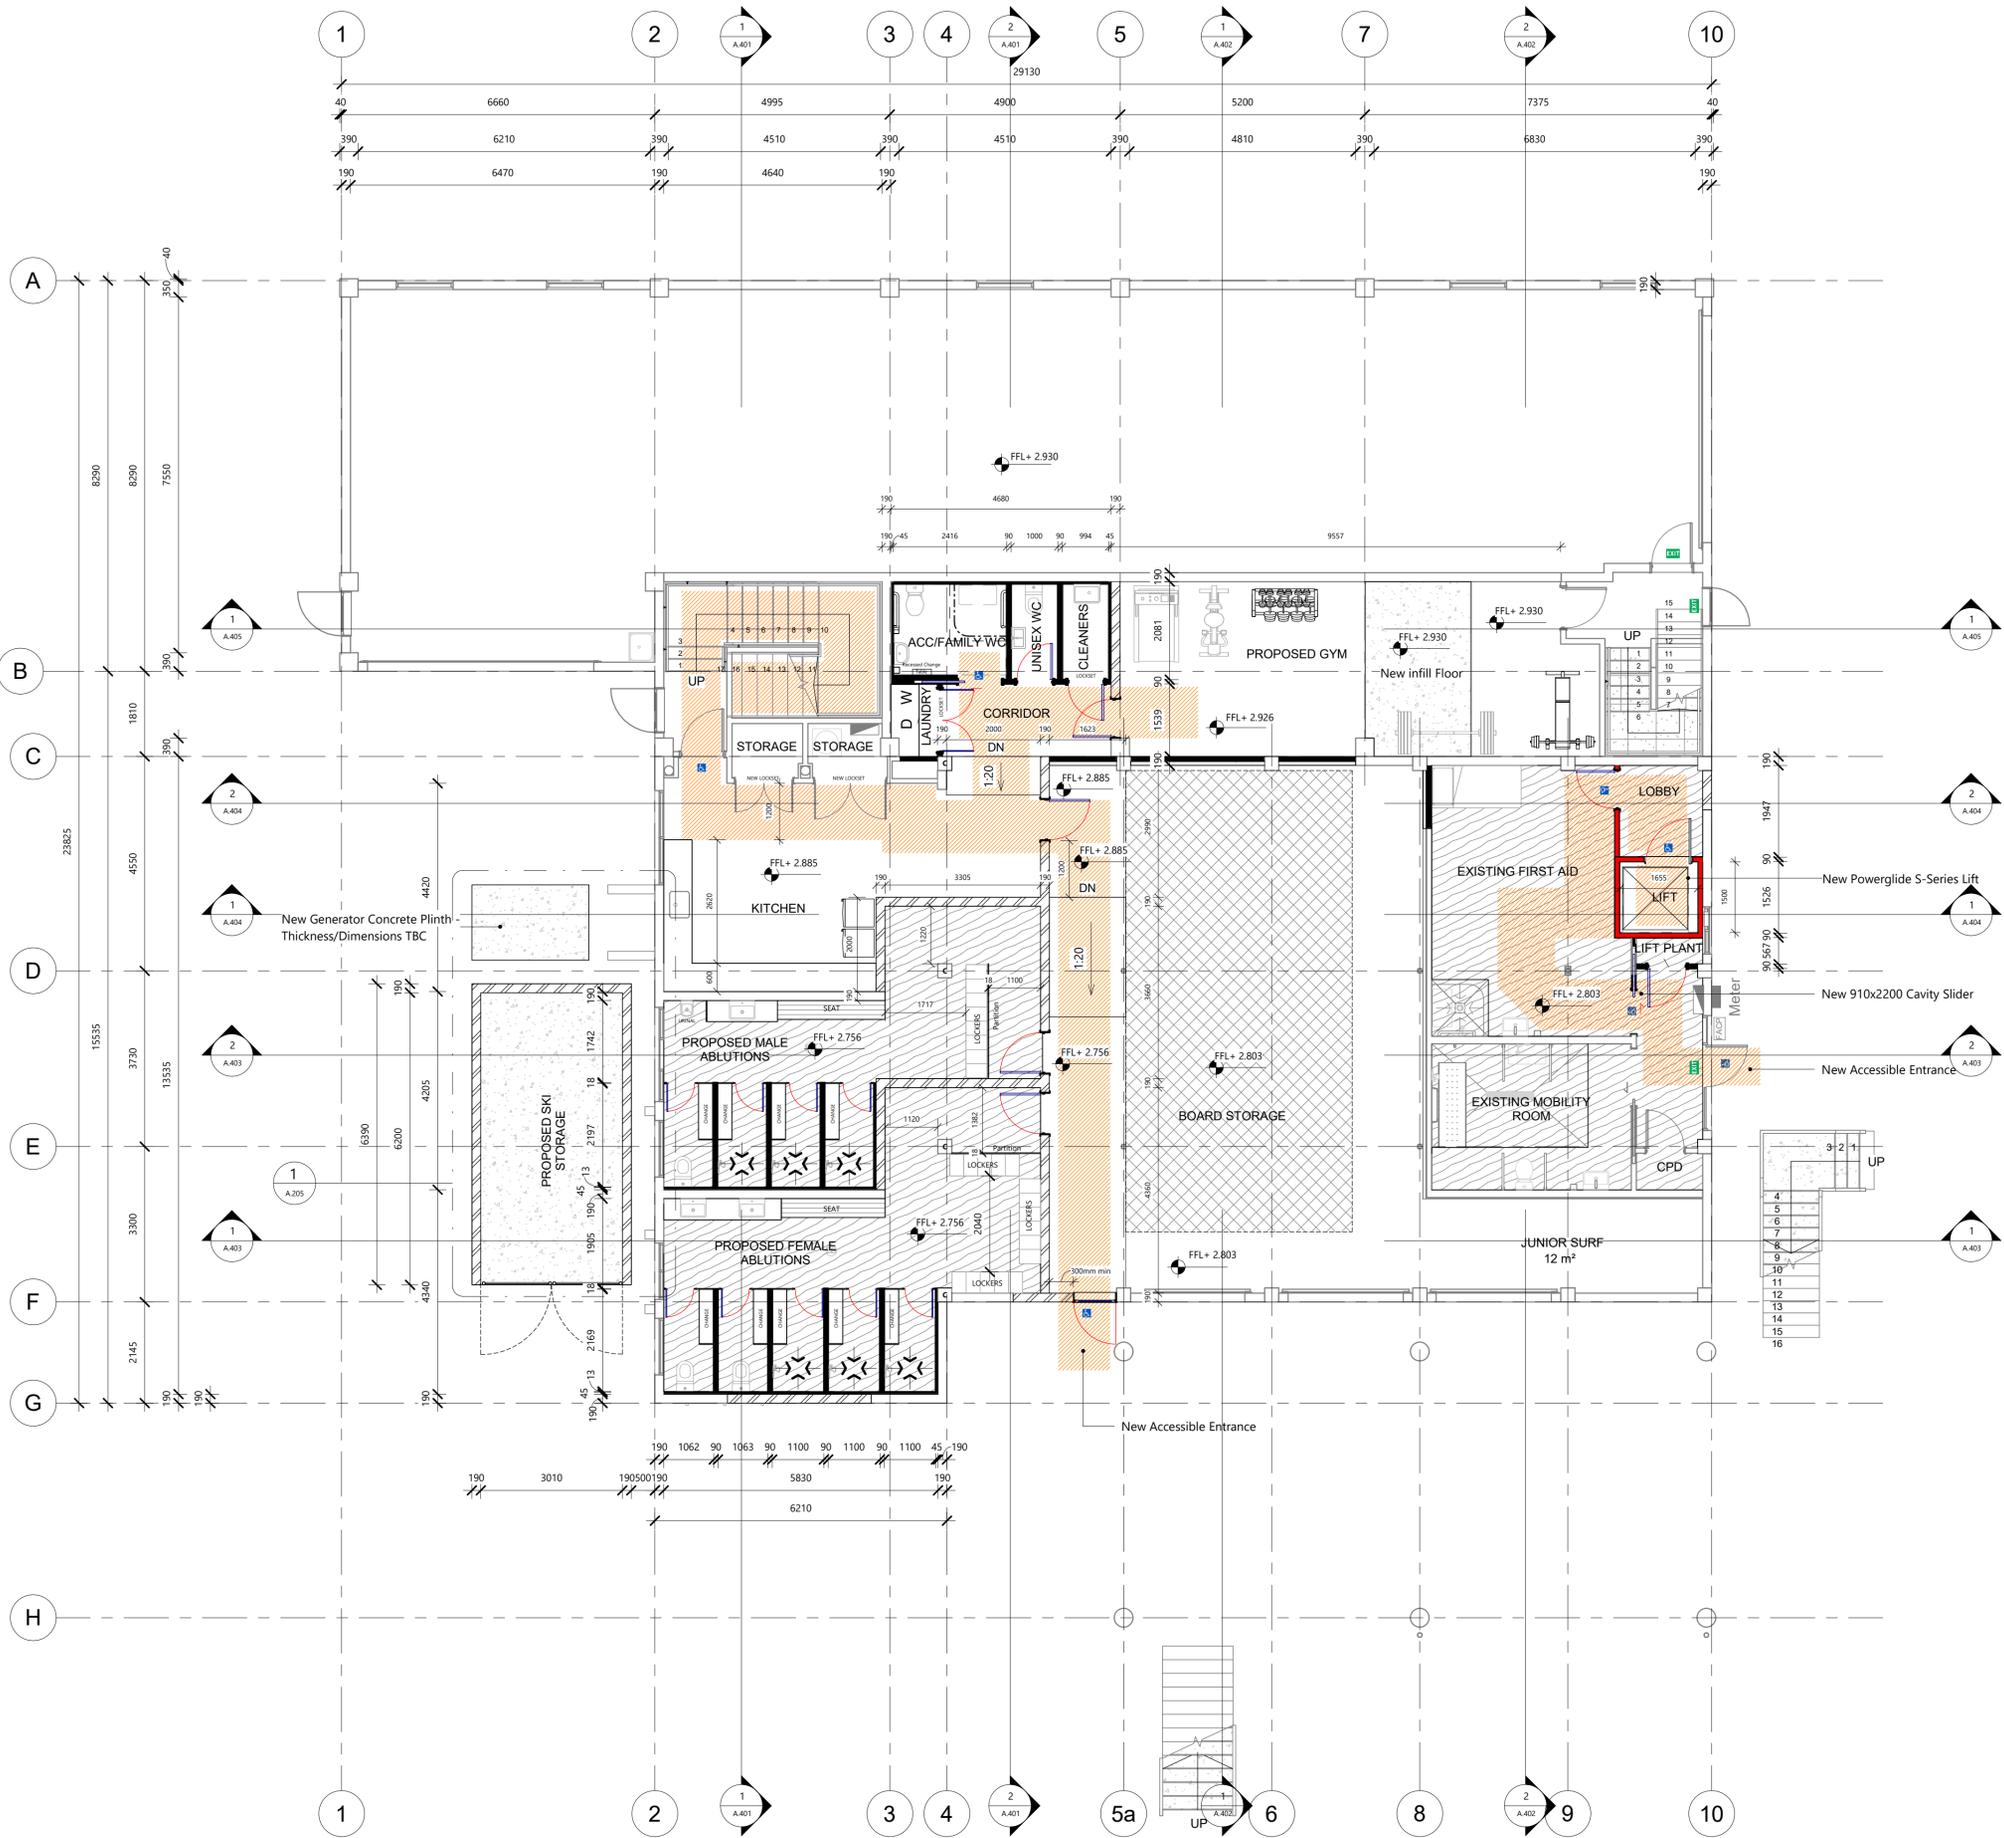

REVISION SCHEDULE

Rev #	Revision Description	Revision Date
A	CONCEPT 01	04/11/2025
B	CONCEPT 02	17/11/2025
C	CONCEPT 03	18/11/2025
D	CONCEPT 04	24/11/2025
E	FC01	13/03/2026

BLANK
ARCHITECTURAL DESIGN

F FOSTERS

Address: 2 BEACH ROAD, WAIHI BEACH

Project #: PROPOSED COMMERCIAL ALTERATION - S2

Client: WAIHI BEACH LIFE GUARD SERVICES INC

Revision: FC01

Issue Date: 13/03/2026 5:34:42 PM

Drawn By: N.H Scale: As indicated@A1

FLOORPLAN. PROPOSED GF

Sheet: **A.206** Rev: **E**

1 | FLOORPLAN. PROPOSED **GROUND FLOOR**

A.301 | 1 : 75


notes:



Signage Requirements

S.01 Example: 	Illuminated fire exit signs Refer to fire report
S.02 Example: 	Signage to indicate accessible car park spaces, accessible entrance, services available in building, accessible routes, lifts and / or stairs, toilet / shower facilities

REFER TO ACCESSIBILITY REPORT

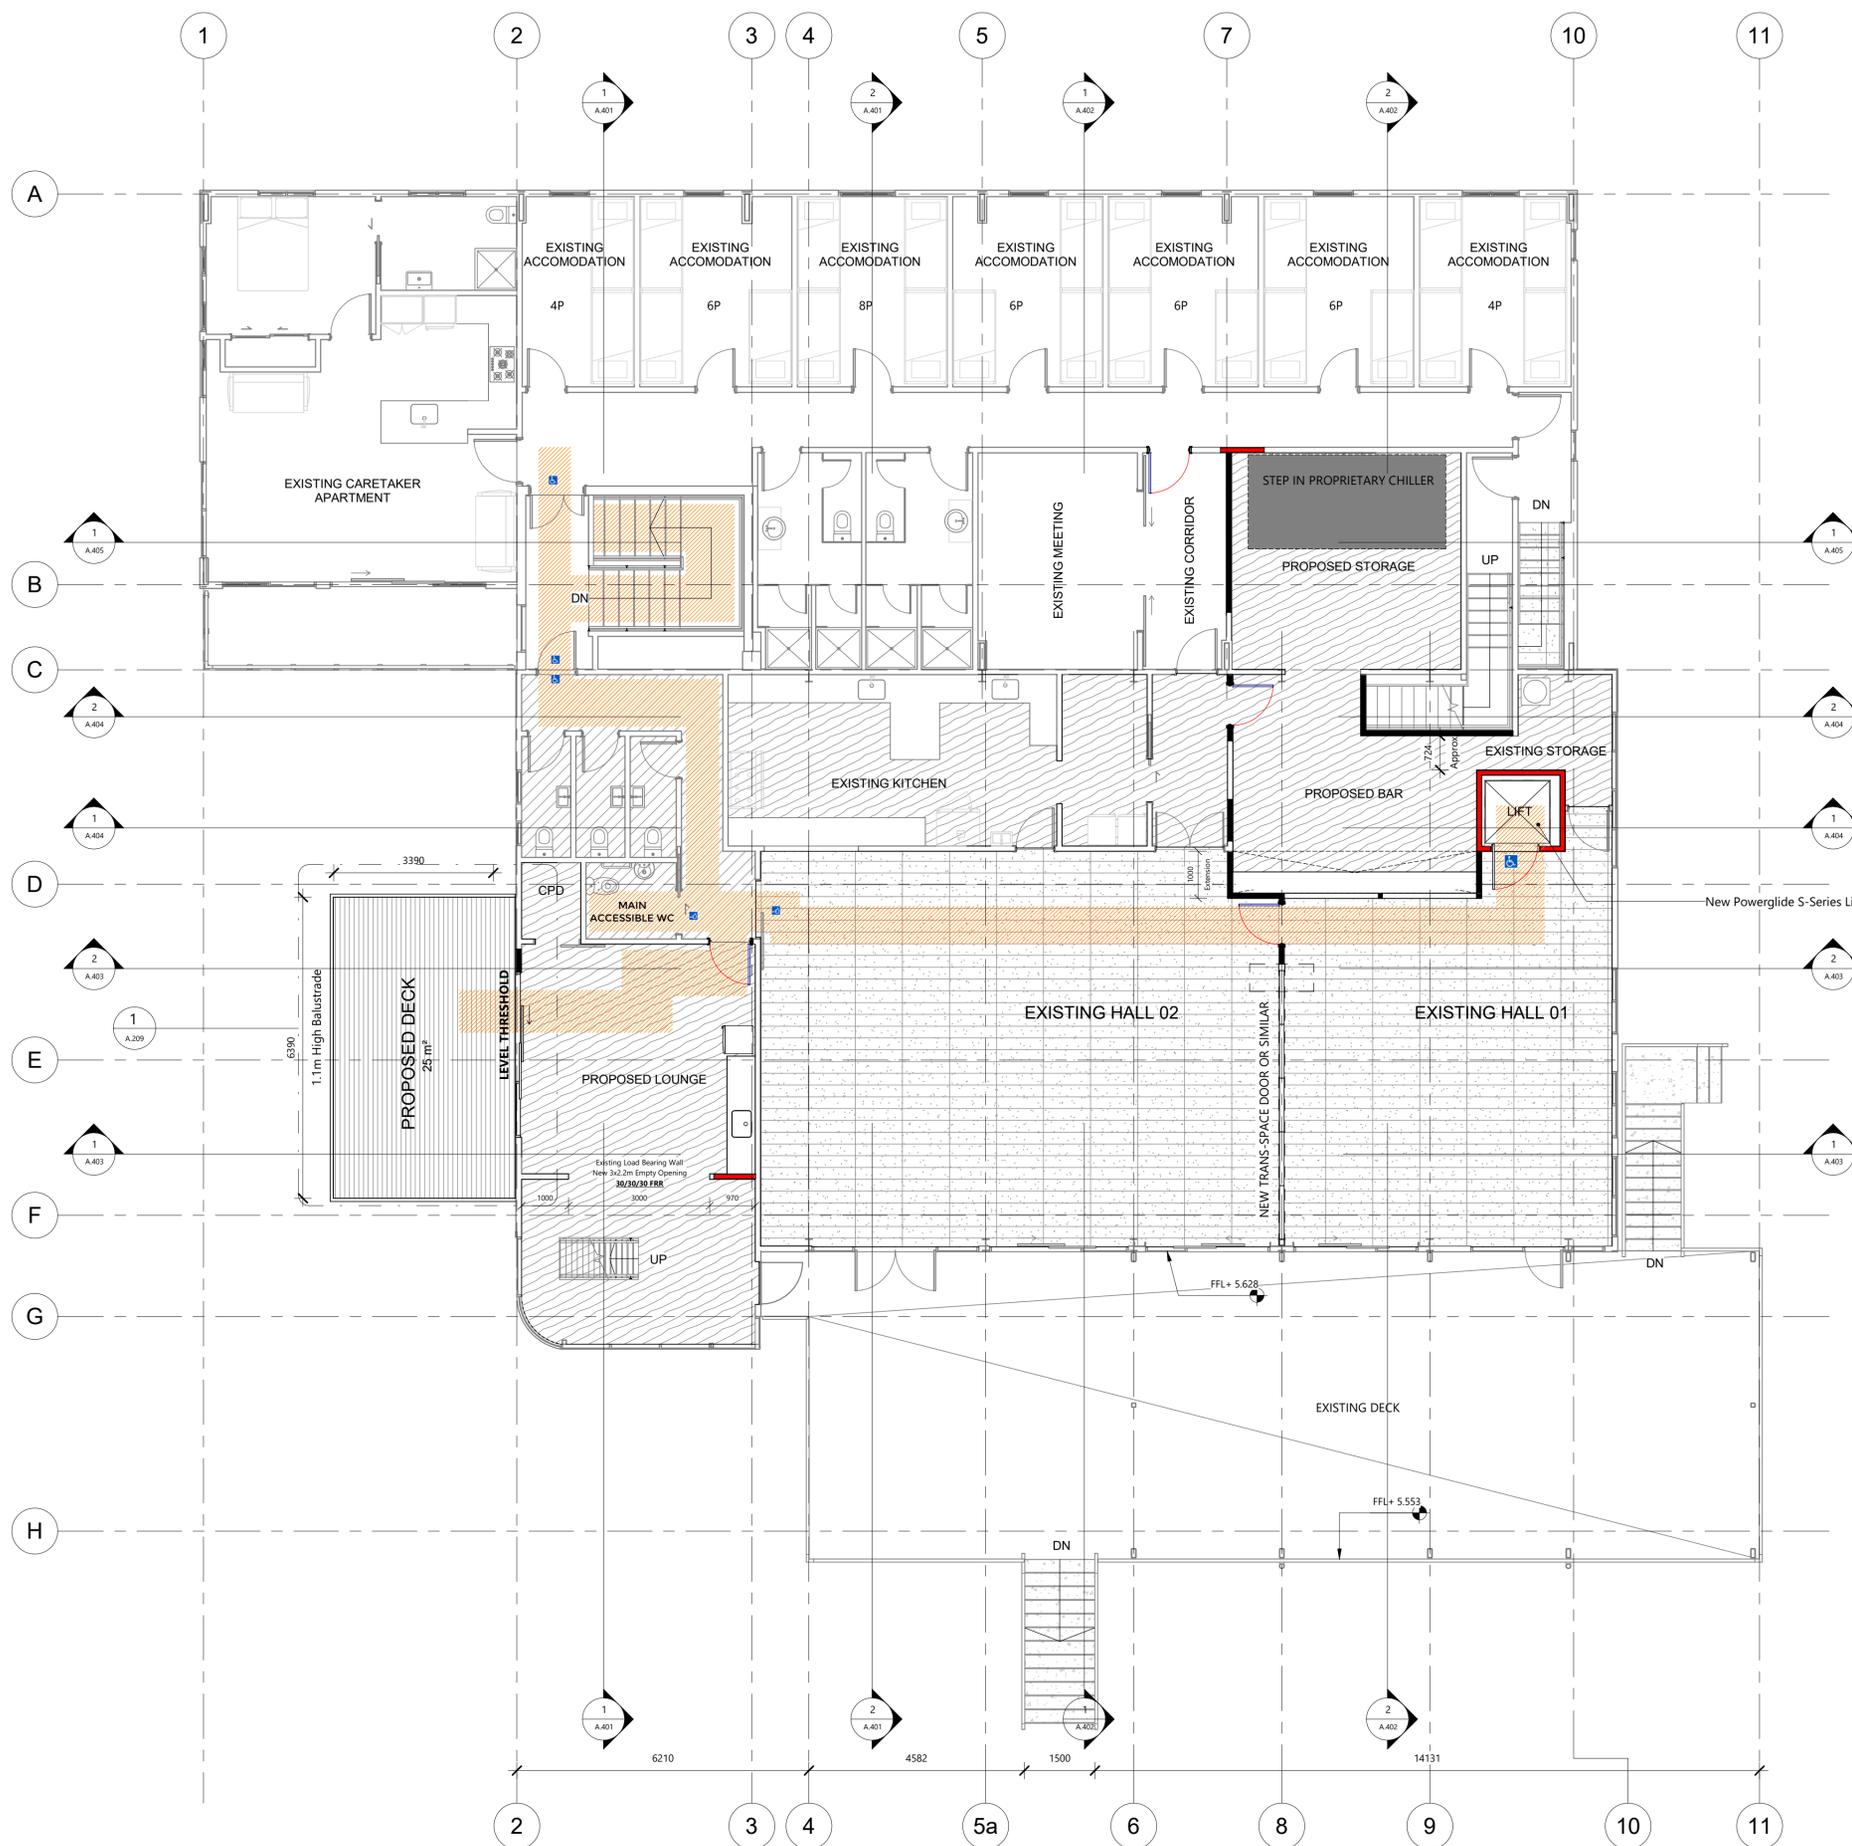

REVISION SCHEDULE

Rev #	Revision Description	Revision Date
A	CONCEPT 01	04/11/2025
B	CONCEPT 02	17/11/2025
C	CONCEPT 03	18/11/2025
D	CONCEPT 04	24/11/2025
E	FC01	13/03/2026



Address: 2 BEACH ROAD, WAIHI BEACH

Project #: PROPOSED COMMERCIAL ALTERATION - S2

Client: WAIHI BEACH LIFE GUARD SERVICES INC

Revision: FC01

Issue Date: 13/03/2026 5:34:44 PM

Drawn By: N.H Scale: As indicated@A1

FLOORPLAN. PROPOSED L1


Sheet: **A.207** Rev: **E**

notes:



Signage Requirements	
S.01 Example: 	Illuminated fire exit signs Refer to fire report
S.02 Example: 	Signage to indicate accessible car park spaces, accessible entrance, services available in building, accessible routes, lifts and / or stairs, toilet / shower facilities

REFER TO ACCESSIBILITY REPORT

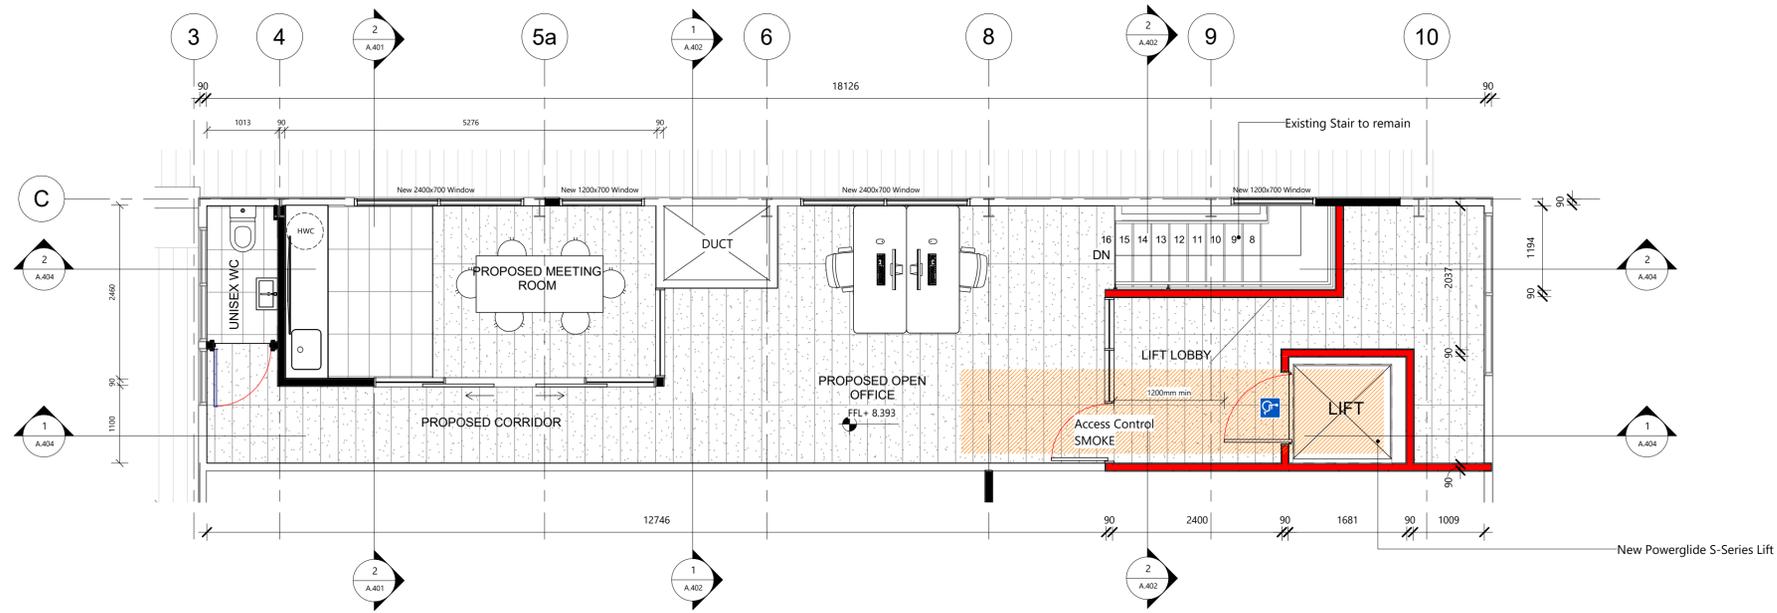

1 | FLOORPLAN. PROPOSED L2 OLD GYM
A.301 | 1 : 50



REVISION SCHEDULE

Rev #	Revision Description	Revision Date
A	CONCEPT 01	04/11/2025
B	CONCEPT 02	17/11/2025
C	CONCEPT 03	18/11/2025
D	CONCEPT 04	24/11/2025
E	FC01	13/03/2026

BLANK
ARCHITECTURAL DESIGN

F.FOSTERS

Address: 2 BEACH ROAD, WAIHI BEACH

Project #: PROPOSED COMMERCIAL ALTERATION - S2

Client: WAIHI BEACH LIFE GUARD SERVICES INC

Revision: FC01

Issue Date: 13/03/2026 5:34:46 PM

Drawn By: N.H Scale: As indicated@A1

FLOORPLAN. PROPOSED L2

Sheet: **A.208** Rev: **E**

Club House Renovations

Questions to ponder

Q1 - Please review the gym's size and consider whether we need more space.

Should we remove the cleaning cupboard and the toilet to extend the gym? There is a toilet in the family/accessible room near the gym.

Q2 - In the women's changing room, what should the layout of the toilets and showers be?

2 toilets and 3 showers or 1 toilet and 4 showers?

Q3 - To make the most of the board storage area, we are looking for clever board-racking ideas.

We have some ideas, but would like to invite further discussion on this topic.

Invitation to a Q & A Session

Whether you attend the Annual General Meeting in person or stream in, we will hold a Q&A session to discuss the club renovations directly after the AGM.

Craig McQuoid (Project Manager), along with the Club's building committee, will be available to lead you through the project.

Date: Saturday 4th April 2026

Time: 10.30 Annual General Meeting and at 12noon (approx.) we will start the Q & A session.

Location: The clubhouse, 2 Beach Road, Waihi Beach

Zoom Webinar Access:

Members who wish to attend the AGM and Q & A online sessions will need to register in advance using the link below:

https://kathleenkilgourcentre.zoom.us/webinar/register/WN_fiw3lxeBTr6sJQKYtTLIFQ

Once registered, you will receive the passcode required to join the meeting.